


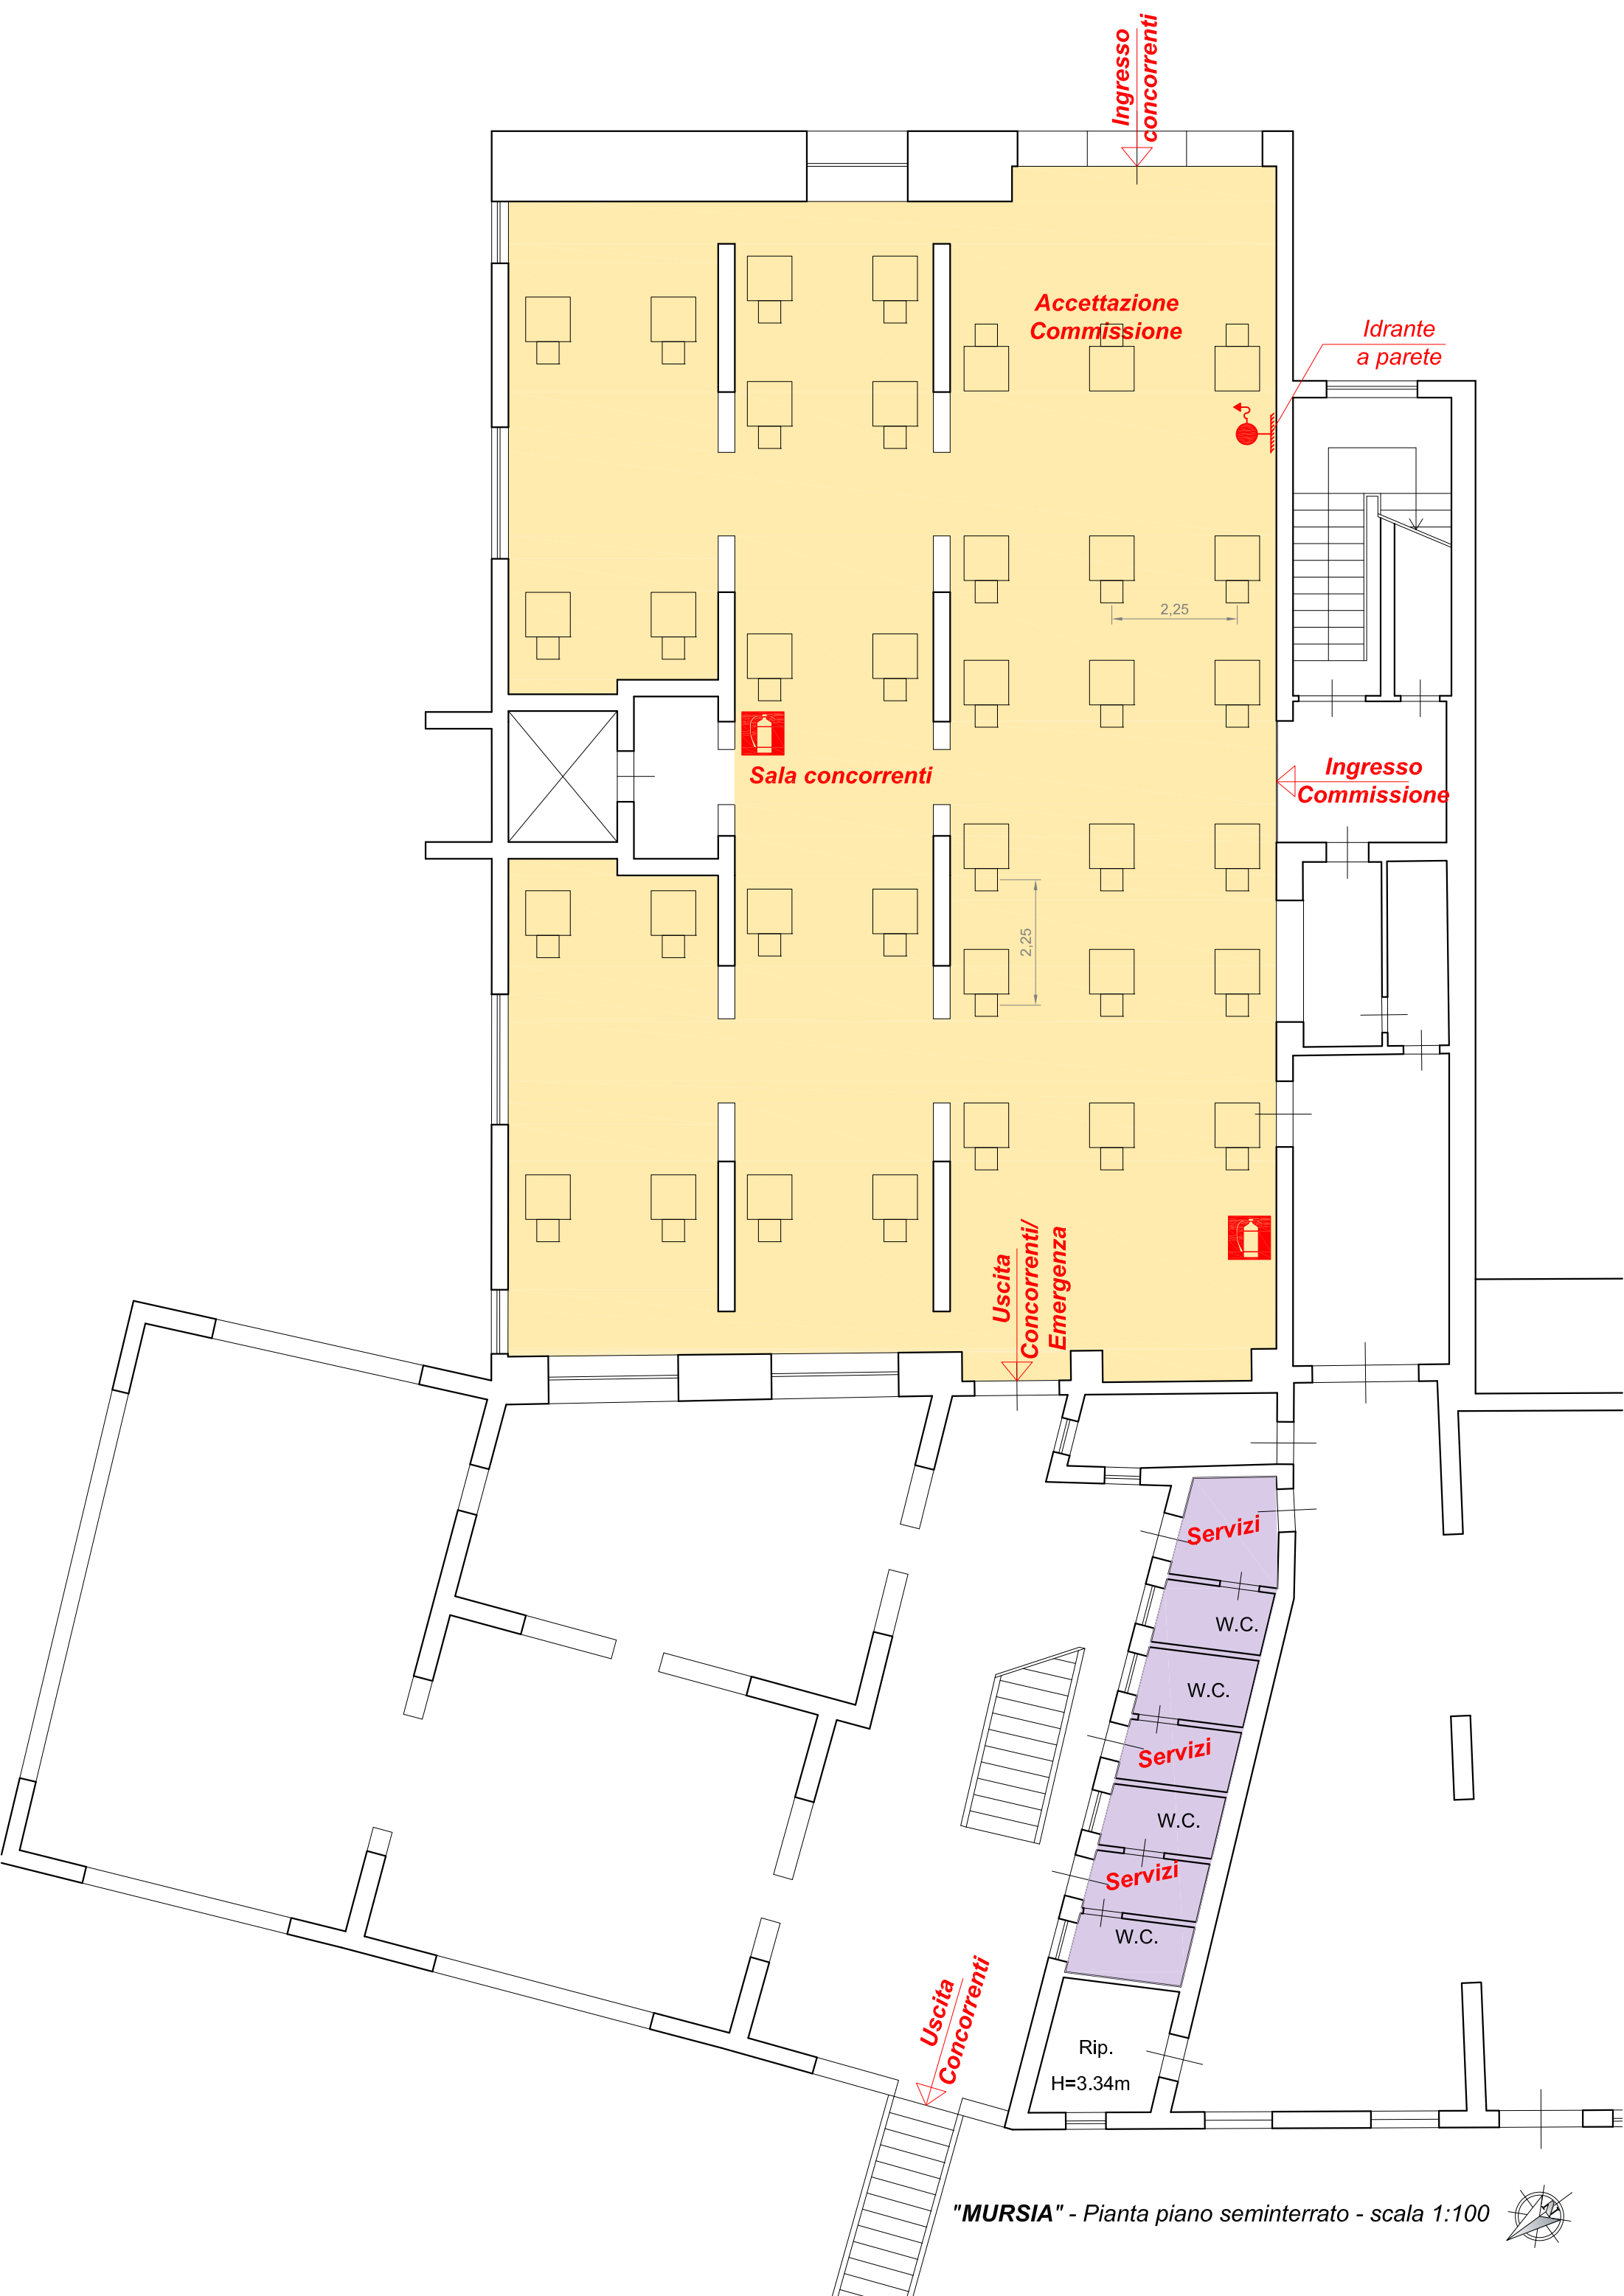

"MURSIA" - Pianta piano seminterrato - scala 1:100

